
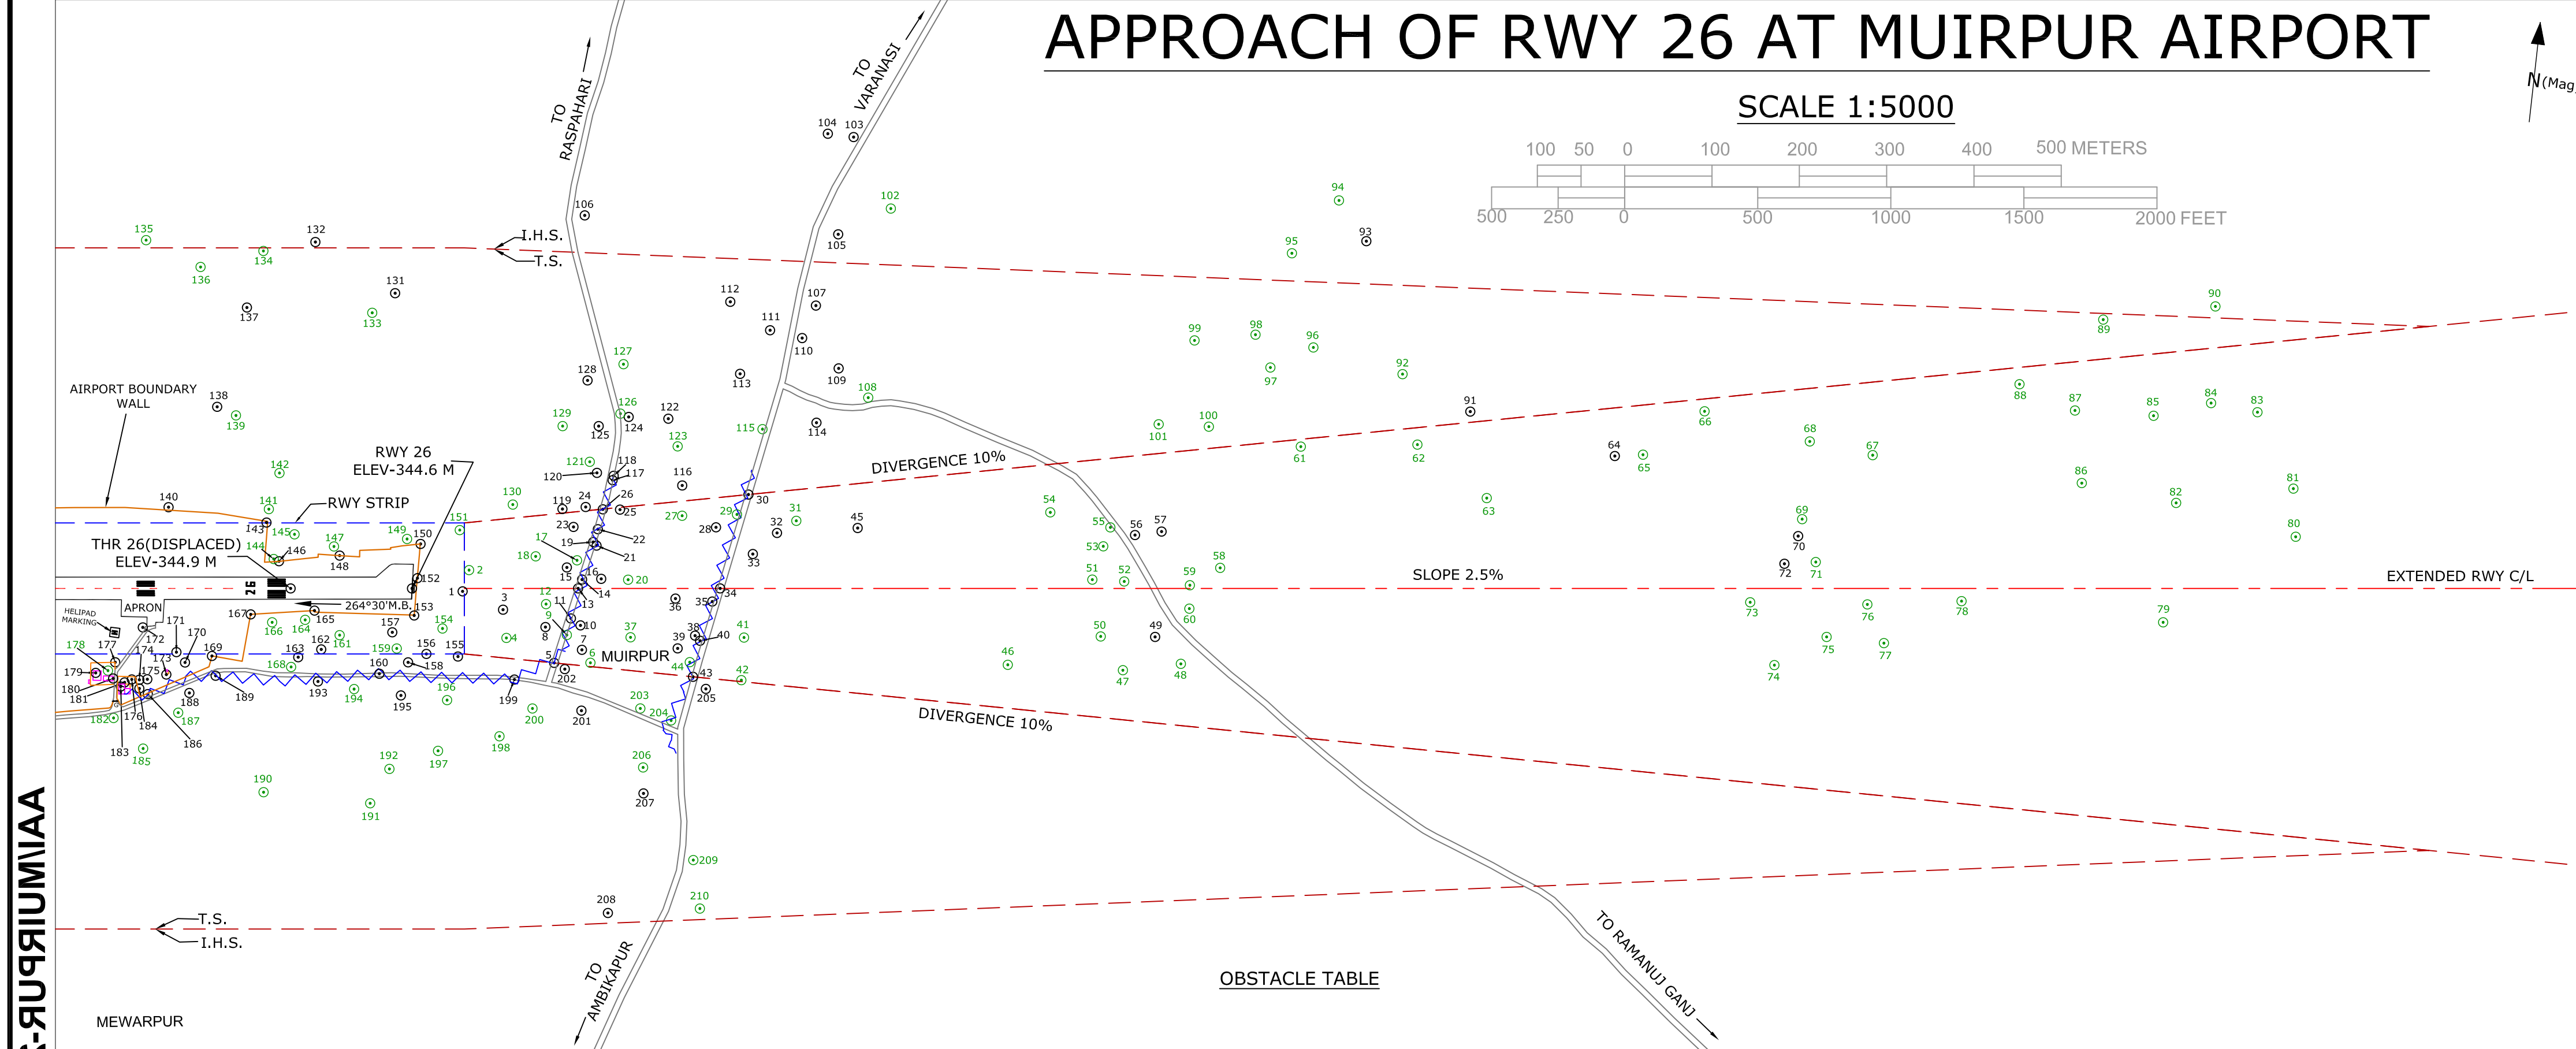


APPROACH OF RWY 26 AT MUIRPUR AIRPORT

SCALE 1:5000

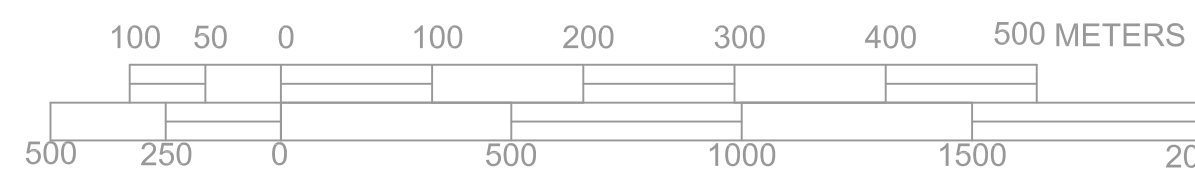

OBSTACLE TABLE

SR.NO.	UID	OBJECT NAME	LAT	LONG	TOP ELEVATION IN M	DISTANCE IN METERS			AS PER NON INSTRUMENT RWY STRIP 150M (DIVERGENCE 10%)				REMARK
						X	Y	YY	PERMISSIBLE TOP ELEV. IN METER	OBSTACLE IN METERS	PERMISSIBLE OBSTACLE IN METER	OBSTACLE IN METERS	
5089		BUILDING	24°07'31.38"N	083°02'31.01"E	346.9	-2	-3	-	344.6	2.3	-	-	WITHIN RWY STRIP
5427		GROUP OF TREE	24°07'34.19"N	083°02'51.19"E	358.7	5	21	-	344.7	14.0	-	-	IN APP FUNNEL
5950		TEMPLE	24°07'32.88"N	083°02'52.72"E	369.9	44	-24	-	345.7	4.2	-	-	IN APP FUNNEL
5429		GROUP OF TREE	24°07'31.82"N	083°02'52.96"E	360.8	48	57	-	345.8	20.0	-	-	IN APP FUNNEL
6136		MOBILE ROAD TRAFFIC (ROAD ELEV.+TRAFFIC HEIGHT 345.8 + 5m)	24°07'11.07"N	083°02'54.99"E	356.8	103	-85	-	347.2	6.0	-	-	IN APP FUNNEL
6074		TREE	24°07'31.21"N	083°02'56.45"E	359.3	144	-85	-	348.2	11.1	-	-	IN APP FUNNEL
6131		WATER TANK ON BUILDING TOP	24°07'31.69"N	083°02'56.08"E	351.7	135	-70	-	348.0	5.7	-	-	IN APP FUNNEL
5088		BUILDING	24°07'33.57"N	083°02'56.50"E	352.5	93	-44	-	346.9	8.2	-	-	IN APP FUNNEL
6073		TREE	24°07'31.15"N	083°02'53.39"E	361.2	117	-53	-	347.5	13.7	-	-	IN APP FUNNEL
5095		BUILDING	24°07'32.55"N	083°02'56.90"E	355.7	133	-42	-	347.9	7.8	-	-	IN APP FUNNEL
5941		TELEPHONE POLE (WITHOUT LINE)	24°07'31.78"N	083°02'54.97"E	356.5	122	-34	-	347.7	2.8	-	-	IN APP FUNNEL
5610		GROUP OF TREE	24°07'31.22"N	083°02'54.43"E	357.4	94	-11	-	347.0	30.4	-	-	IN APP FUNNEL
6135		MOBILE ROAD TRAFFIC (ROAD ELEV.+TRAFFIC HEIGHT 346.3 + 5m)	24°07'31.92"N	083°02'55.66"E	351.3	130	0	-	347.9	3.4	-	-	IN APP FUNNEL
5939		TELEPHONE POLE (WITHOUT LINE)	24°07'34.26"N	083°02'55.79"E	351.2	135	10	-	348.0	3.2	-	-	IN APP FUNNEL
5197		BUILDING	24°07'34.65"N	083°02'55.12"E	352.2	117	24	-	347.5	4.7	-	-	IN APP FUNNEL
5116		BUILDING	24°07'34.35"N	083°02'55.56"E	353.2	157	11	-	346.5	4.7	-	-	IN APP FUNNEL
5611		GROUP OF TREE	24°07'34.95"N	083°02'55.51"E	359.7	129	32	-	347.8	11.9	-	-	IN APP FUNNEL
5609		GROUP OF TREE	24°07'34.95"N	083°02'53.62"E	362.1	82	37	-	348.1	15.4	-	-	IN APP FUNNEL
5940		TELEPHONE POLE (WITHOUT LINE)	24°07'34.69"N	083°02'56.09"E	352.4	148	53	-	348.3	4.1	-	-	IN APP FUNNEL
5613		GROUP OF TREE	24°07'34.42"N	083°02'57.65"E	359.2	188	10	-	348.3	9.9	-	-	IN APP FUNNEL
5175		TEMPLE	24°07'35.57"N	083°02'56.24"E	354.7	151	49	-	348.4	6.3	-	-	IN APP FUNNEL
5374		ELECTRIC POLE	24°07'36.18"N	083°02'56.22"E	355.3	153	68	-	348.4	6.9	-	-	IN APP FUNNEL
5107		BUILDING	24°07'36.18"N	083°02'56.23"E	353.8	125	70	-	347.7	6.1	-	-	IN APP FUNNEL
5099		BUILDING	24°07'36.96"N	083°02'56.66"E	356.3	139	33	4	348.6	3.6	-	-	IN APP FUNNEL
5176		BUILDING	24°07'36.99"N	083°02'57.04"E	353.8	129	47	-	349.1	4.7	-	-	IN APP FUNNEL
6137		MOBILE ROAD TRAFFIC (ROAD ELEV.+TRAFFIC HEIGHT 346.6 + 5m)	24°07'36.93"N	083°02'56.34"E	351.6	159	91	-	348.6	7.0	-	-	IN APP FUNNEL
5677		GROUP OF TREE	24°07'36.99"N	083°02'59.57"E	359.7	249	83	-	350.8	8.9	-	-	IN APP FUNNEL
5178		BUILDING	24°07'36.68"N	083°02'59.98"E	355.0	289	70	-	351.8	3.2	-	-	IN APP FUNNEL
6138		MOBILE ROAD TRAFFIC (ROAD ELEV.+TRAFFIC HEIGHT 346.1 + 5m)	24°07'36.28"N	083°02'59.79"E	361.8	129	45	-	352.4	14.5	-	-	IN APP FUNNEL
6139		MOBILE ROAD TRAFFIC (ROAD ELEV.+TRAFFIC HEIGHT 346.1 + 5m)	24°07'36.03"N	083°02'59.16"E	351.1	325	108	-	352.7	CLEAR	-	-	IN APP FUNNEL
5675		GROUP OF TREE	24°07'37.22"N	083°02'59.20"E	368.8	380	77	-	354.1	14.7	-	-	IN APP FUNNEL
5106		BUILDING	24°07'36.70"N	083°02'59.47"E	352.0	358	6	-	353.6	CLEAR	-	-	IN APP FUNNEL
5189		BUILDING	24°07'36.13"N	083°02'59.59"E	354.7	330	33	-	352.9	1.8	-	-	IN APP FUNNEL
6138		MOBILE ROAD TRAFFIC (ROAD ELEV.+TRAFFIC HEIGHT 343.9+5m)	24°07'34.43"N	083°02'59.19"E	348.8	298	0	-	351.9	CLEAR	-	-	IN APP FUNNEL
5382		ELECTRIC POLE	24°07'31.92"N	083°02'59.15"E	353.4	284	-15	-	351.7	1.7	-	-	IN APP FUNNEL
5156		BUILDING	24°07'31.89"N	083°02'59.65"E	353.3	242	-12	-	350.7	2.6	-	-	IN APP FUNNEL
5612		GROUP OF TREE	24°07'32.30"N	083°02'59.77"E	367.2	290	56	-	349.4	27.8	-	-	IN APP FUNNEL
5154		BUILDING	24°07'31.59"N	083°02'59.57"E	351.7	264	-34	-	351.2	0.5	-	-	IN APP FUNNEL
5151		BUILDING	24°07'32.06"N	083°02'59.52"E	352.5	244	-69	-	350.7	1.8	-	-	IN APP FUNNEL
5881		ELECTRIC POLE	24°07'31.42"N	083°02'59.79"E	352.9	270	-40	-	351.4	1.5	-	-	IN APP FUNNEL
5879		GROUP OF TREE	24°07'31.27"N	083°02'59.56"E	361.4	281	55	-	352.6	14.4	-	-	IN APP FUNNEL
5674		GROUP OF TREE	24°07'31.12"N	083°02'59.62"E	367.2	317	-105	-	352.5	14.7	-	-	IN APP FUNNEL
6140		MOBILE ROAD TRAFFIC (ROAD ELEV.+TRAFFIC HEIGHT 343.1 + 5m)	24°07'31.06"N	083°02'59.65"E	348.1	362	-161	-	351.2	CLEAR	-	-	IN APP FUNNEL
6099		TREE	24°07'31.59"N	083°02'59.66"E	359.1	288	-84	-	351.1	8.0	-	-	IN APP FUNNEL
5184		BUILDING	24°07'31.57"N	083°02'59.76"E	358.7	450	69	-	355.9	2.8	-	-	IN APP FUNNEL
5769		GROUP OF TREE	24°07'31.46"N	083°02'59.13"E	368.8	429	87	-	360.2	8.1	-	-	IN APP FUNNEL
6117		TREE	24°07'32.88"N	083°02'59.77"E	376.7	254	-94	-	363.5	2.2	-	-	IN APP FUNNEL
5745		GROUP OF TREE	24°07'31.33"N	083°02'59.29"E	372.5	821	-86	-	365.1	7.4	-	-	IN APP FUNNEL
5229		BUILDING	24°07'34.23"N	083°02'59.14"E	353.9	791	-55	-	364.4	CLEAR	-	-	IN APP FUNNEL
6118		GROUP OF TREE	24°07'34.06"N	083°02'59.14"E	364.9	729	45	-	362.8	11.4	-	-	IN APP FUNNEL
5746		GROUP OF TREE	24°07'34.12"N	083°02'59.63"E	376.7	719	10	-	362.6	8.1	-	-	IN APP FUNNEL
6119		TREE	24°07'36.17"N	083°02'59.17"E	364.3	758	8	-	363.5	0.8	-	-	IN APP FUNNEL
5747		GROUP OF TREE	24°07'31.99"N	083°02'58.69"E	366.8	732	48	-	362.9	2.9	-	-	IN APP FUNNEL
5748		GROUP OF TREE	24°07'31.46"N	083°02'58.42"E	367.4	671	87	-	364.4	4.0	-	-	IN APP FUNNEL
6120		TREE	24°07'34.12"N	083°02'58.90"E	365.9	740	70	-	363.1	2.8	-	-	IN APP FUNNEL
56		SD28 BUILDING	24°07'31.99"N	083°02'59.72"E	355.5	768	61	-	363.8	CLEAR	-	-	IN APP FUNNEL
5227		GROUP OF TREE	24°07'36.15"N	083°02'58.97"E	362.9	799	63	-	364.6	CLEAR	-	-	IN APP FUNNEL
5753		GROUP OF TREE	24°07'31.70"N	083°02'59.49"E	361.3	802	34	-	366.3	0.5	-	-	IN APP FUNNEL
5743		GROUP OF TREE	24°07'36.27"N	083°02'59.34"E	373.3	831	4	-	365.4	7.9	-	-	IN APP FUNNEL
5744		GROUP OF TREE	24°07'36.15"N	083°02'59.41"E	366.8	830	-23	-	365.4	1.4	-	-	IN APP FUNNEL
61		5753 GROUP OF TREE	24°07'41.81"N	083°02'54.26"E	365.9	958	162	-	368.6	CLEAR	-	-	IN APP FUNNEL
63		5779 GROUP OF TREE	24°07'40.96"N	083°02'54.96"E	371.6	1091	165	-	365.8	CLEAR	-	-	IN APP FUNNEL
62		5756 GROUP OF TREE	24°07'46.58"N	083°02'51.97"E	377.1	1171	103	-	373.9	3.2	-	-	IN APP FUNNEL
64		5849 HUT	24°07'42.61"N	083°02'56.97"E	359.8	1318	152	-	377.6	CLEAR	-	-	IN APP FUNNEL
65		5792 GROUP OF TREE	24°07'42.70"N	083°02'58.13"E	368.8	1330	153	-	378.4	CLEAR	-	-	IN APP FUNNEL
66		5791 GROUP OF TREE	24°07'44.99"N	083°02'59.42"E	373.2	1420	203	-	380.1	CLEAR	-	-	IN APP FUNNEL
67		5754 GROUP OF TREE	24°07'45.19"N	083°02'51.38"E	372.6	1613	153	-	384.9	CLEAR	-	-	IN APP FUNNEL
68		5760 GROUP OF TREE	24°07'45.88"N	083°02'54.78"E	376.2	1541	168	-	383.1	CLEAR	-	-	IN APP FUNNEL
69		5759 GROUP OF TREE	24°07'46.99"N	083°02'54.79"E	365.8	1532	79	-	382.9	CLEAR	-	-	IN APP FUNNEL
70		5388 ELECTRIC POLE	24°07'46.31"N	083°02'44.69"E	363.1	1528	60	-	382.8	CLEAR	-	-	IN APP FUNNEL

SR.NO.	UID	OBJECT NAME	LAT	LONG	TOP ELEVATION IN M	DISTANCE IN METERS			AS PER NON INSTRUMENT RWY STRIP 150M (DIVERGENCE 10%)				REMARK
						X	Y	YY	PERMISSIBLE TOP ELEV. IN METER	OBSTACLE IN METERS	PERMISSIBLE OBSTACLE IN METER	OBSTACLE IN METERS	
71	5757	GROUP OF TREE	24°07'39.47"N	083°02'55.11"E	369.6	1548	30	-	383.3	CLEAR	-	-	IN APP FUNNEL
72	5389	ELECTRIC POLE	24°07'39.24"N	083°02'44.25"E	364.0	1512	28	-	382.4	CLEAR	-	-	IN APP FUNNEL
73	6121	TREE	24°07'37.68"N	083°02'43.02"E	380.4	1473	-16	-	381.4	CLEAR	-	-	IN APP FUNNEL
74	6122	TREE	24°07'35.45"N	083°02'44.25"E	375.1	1500	-88	-	382.1	CLEAR	-	-	IN APP FUNNEL
75	5755	GROUP OF TREE	24°07'36.88"N	083°02'46.24"E	371.5	1560	-56	-	383.6	CLEAR	-	-	IN APP FUNNEL
76	5756	GROUP OF TREE	24°07'38.03"N	083°02'47.76"E	369.3	1607	-18	-	384.8	CLEAR	-	-	IN APP FUNNEL
77	5764	GROUP OF TREE	24°07'36.46"N	083°02'48.38"E	372.9	1629	-63	-	385.3	CLEAR	-	-	IN APP FUNNEL
78	5763	GROUP OF TREE	24°07'38.50"N	083°02'51.54"E	373.8	1745	-15	-	387.5	CLEAR	-	-	IN APP FUNNEL
79	5783	GROUP OF TREE	24°07'38.45"N	083°02'59.76"E	383.4	1946	-39	-	393.3	CLEAR	-	-	IN APP FUNNEL
80	5781	GROUP OF TREE	24°07'34.10"N	083°02'44.77"E	376.4	2097	59	-	397.0	CLEAR	-	-	IN APP FUNNEL
81	5796	GROUP OF TREE	24°07'43.88"N	083°02'48.97"E	388.7	2094	114	-	397.0	CLEAR	-	-	IN APP FUNNEL
82	5782	GROUP OF TREE	24°07'42.07"N	083°02'59.81"E	372.2	1960	98	-	393.6	CLEAR	-	-	IN APP FUNNEL
83	5795	GROUP OF TREE	24°07'46.38"N	083°02'40.73"E	375.9	2054	202	-	396.0	CLEAR	-	-	IN APP FUNNEL
84	5794	GROUP OF TREE	24°07'46.75"N	083°02'40.83"E	372.5	2000	212	-	394.6	CLEAR	-	-	IN APP FUNNEL
85	6123	TREE	24°07'46.07"N	083°02'58.56"E	375.6	1995	159	-	393.0	CLEAR	-	-	IN APP FUNNEL
86	5784	GROUP OF TREE	24°07'43.11"N	083°02'55.91"E	373.3	1852	121	-	396.9	CLEAR	-	-	IN APP FUNNEL
87	5785	GROUP OF TREE	24°07'45.97"N	083°02'55.36"E	385.0	1845	204	-	390.7	CLEAR	-	-	IN APP FUNNEL
88	5786	GROUP OF TREE	24°07'46.75"N	083°02'53.02"E	380.6	1781	234	-	389.1	CLEAR	-	-	