


# धनीपुर हवाई पट्टी (अभिगढ़) के विस्तार के लिये अधिग्रहण हेतु - प्रस्तावित भूमि का शजर

## Note on Joint verification :-

Proposed area of land marked by plaming depth as pocket A, B, C and D in master plan for expansion on Dhanipur Airstrip (Aligarh), has been jointly verified at site today i.e. 23/08/2018 in the presence of following officers representing to AAS and distt. administration Aligarh (Revenue Deptt) and found followings observations/ heights of ob-stacles in Pocket A) A NDS H-T. Lines, 13 electrical poles, one tubewell and bunch of trees. Pocket C) one banyan tree. Concrete road fallen in the pocket-

PROPOSED LAND REQUIRED  
 A = 11.82 ACRES AREA FOR R/W EXTN.  
 B + C = 1.33 ACRES AREA FOR R/W EXTN.  
 D = 6.0 ACRES AREA FOR APRON AND TERMINAL BUILDING, CAR PARK, ATC TOWER AND FIRE STN.  
 TOTAL LAND AREA = 19.15 ACRES

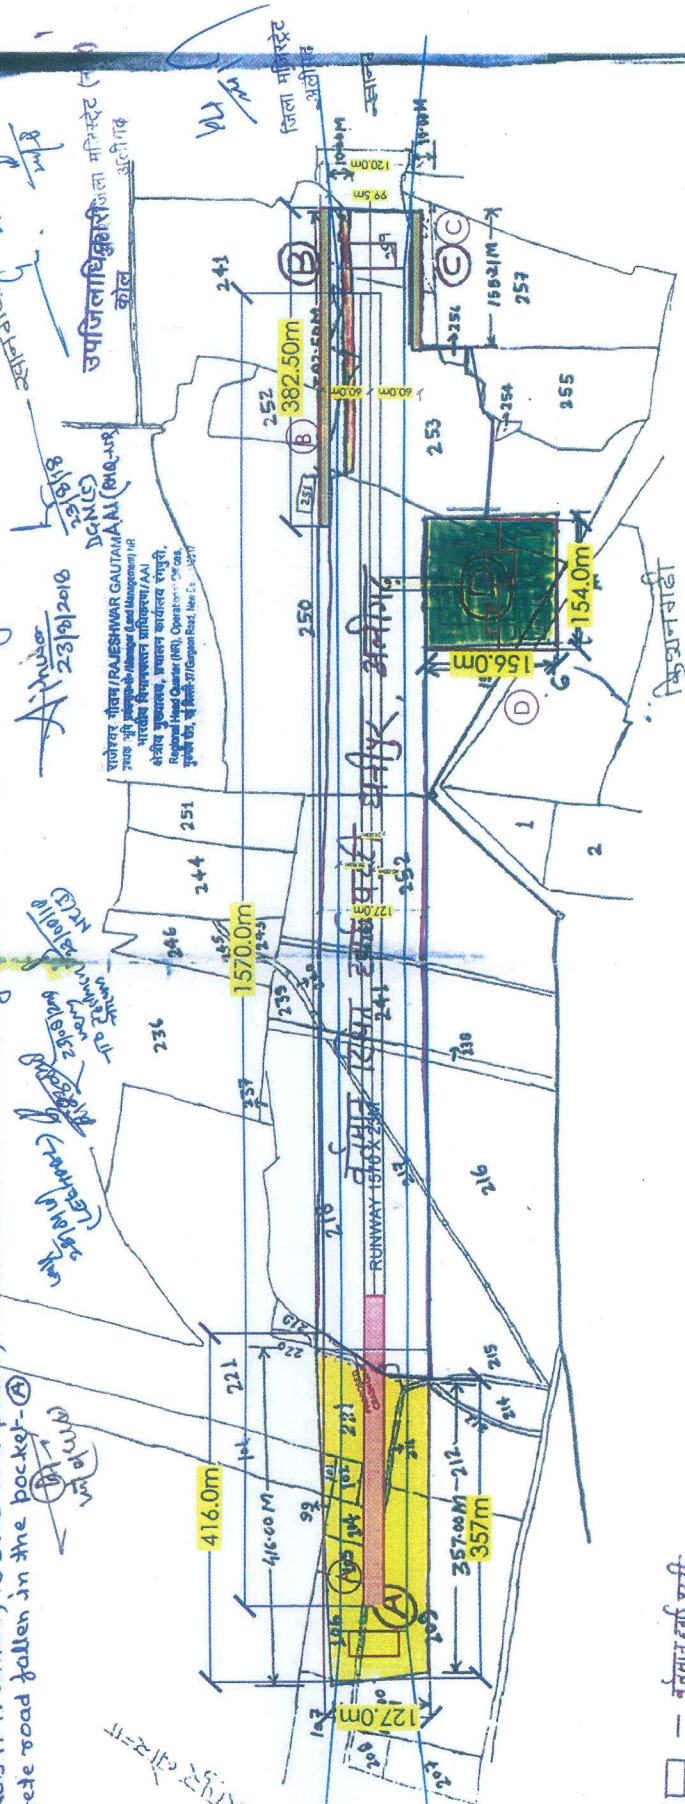

□ - नमान-दर्श पट्टी  
 □ - प्रस्तावित भूमि



MASTER PLAN	
NO. OF SHEETS	1
SCALE	1:1000
DATE	23/08/2018

## LAYOUT PLAN FOR ALIGARH AIRPORT (U.P.)

AIRPORTS AUTHORITY OF INDIA  
 DEPARTMENT OF PLANNING,  
 AIR RAJIV GANDHI BHAWAN,  
 SAFDAR JUNG AIRPORT, N DELHI-110003

श्री राधीव  
 27-8-18